




Tel: 02867737177
Fax:
Email: Sales@fbbarriers.co.uk
Web: www.fbbarriers.co.uk

Title Corner detail	Products: All products excluding FB 60-60	Fix Detail: 8
		Version: 2
TPA ref		Date: 04/08/2025

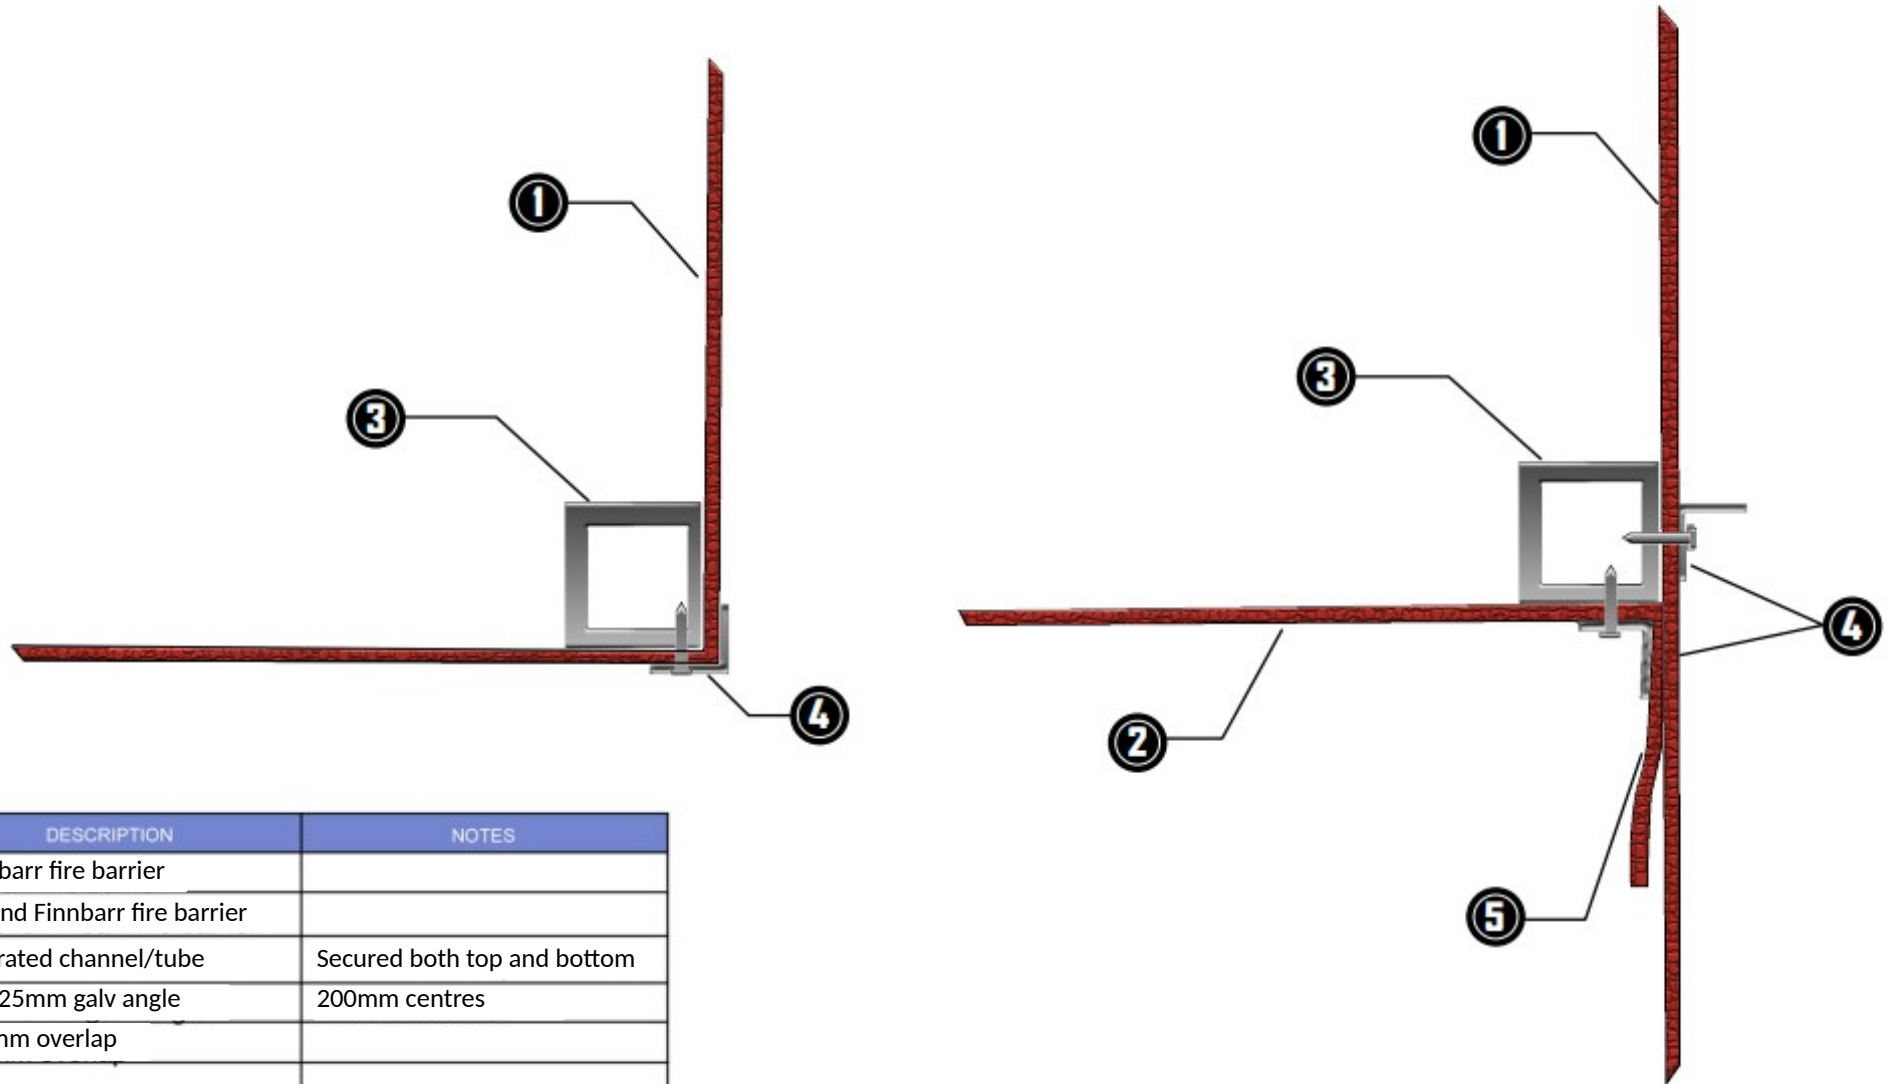

#	DESCRIPTION	NOTES
1	Finnbarr fire barrier	
2	Second Finnbarr fire barrier	
3	Fire rated channel/tube	Secured both top and bottom
4	25 x 25mm galv angle	200mm centres
5	100mm overlap	