



Tel: 02867737177
Fax:
Email: Sales@fbbarriers.co.uk
Web: www.fbbarriers.co.uk

Title Fixable roof purlin penetration

Products:




All barriers excluding FB 60-0

TPA ref

Fix Detail: 13

Version: 2

Date: 01/08/2025

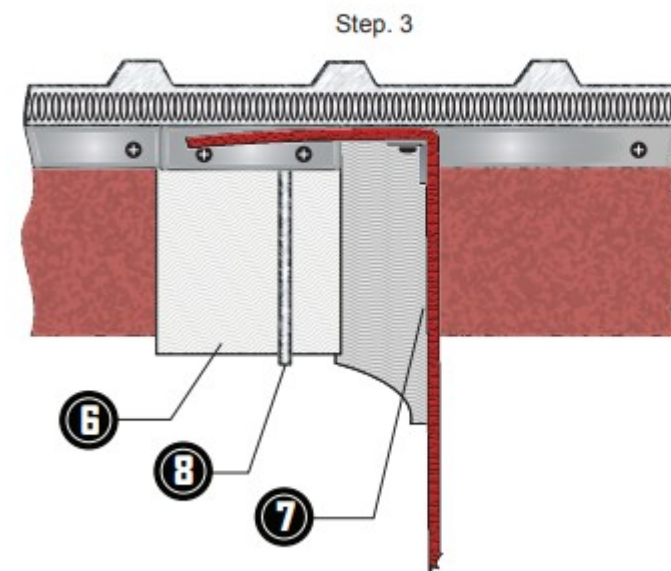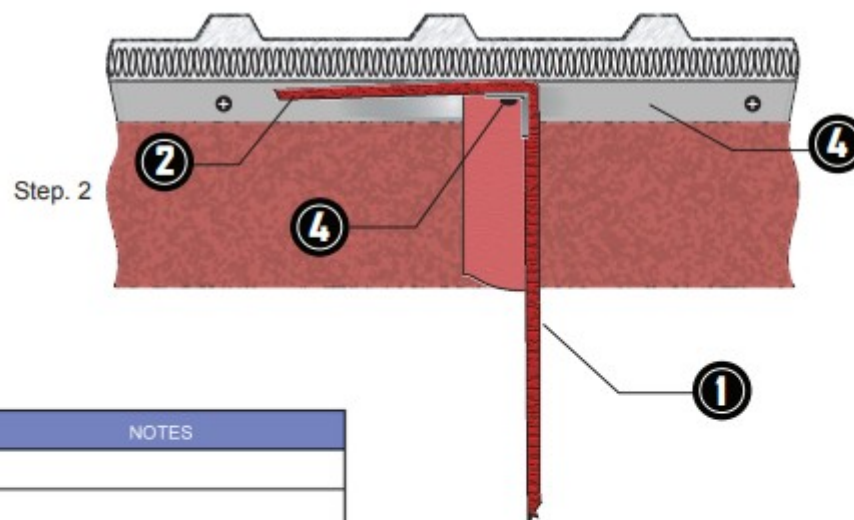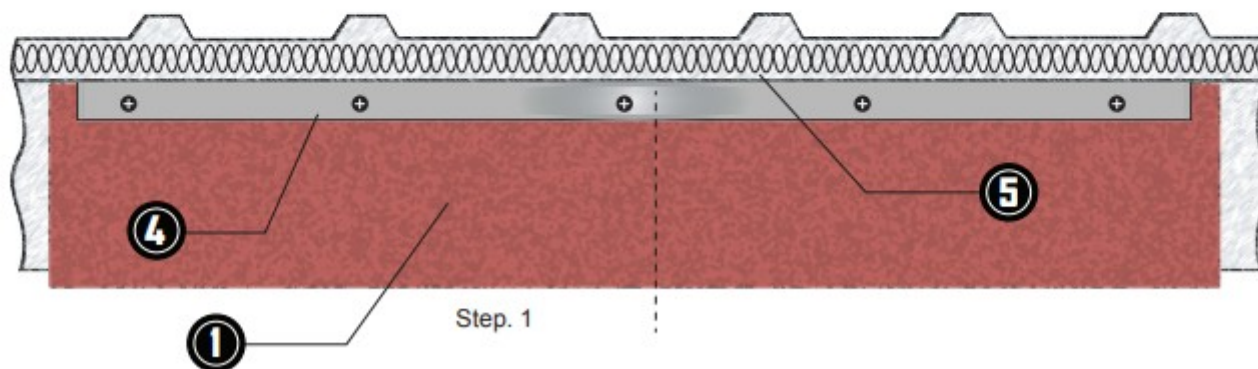

#	DESCRIPTION	NOTES
1	Finnbarr fire barrier	
2	100mm overlap	
3	600mm barrier over-sleeve	
4	25 x 25mm galv angle	200mm centres
5	Fixable roof	
6	PenSeal	
7	Finnbarr adhesive	
8	SS cable tie or fixed galv angle	



Tel: 02867737177
Fax:
Email: Sales@fbbarriers.co.uk
Web: www.fbbarriers.co.uk

Title
Non-fixable roof purlin penetration


Products:
All products excluding FB 60-0

Fix Detail: 14

Version: 2

Date: 01/08/2025

TPA ref

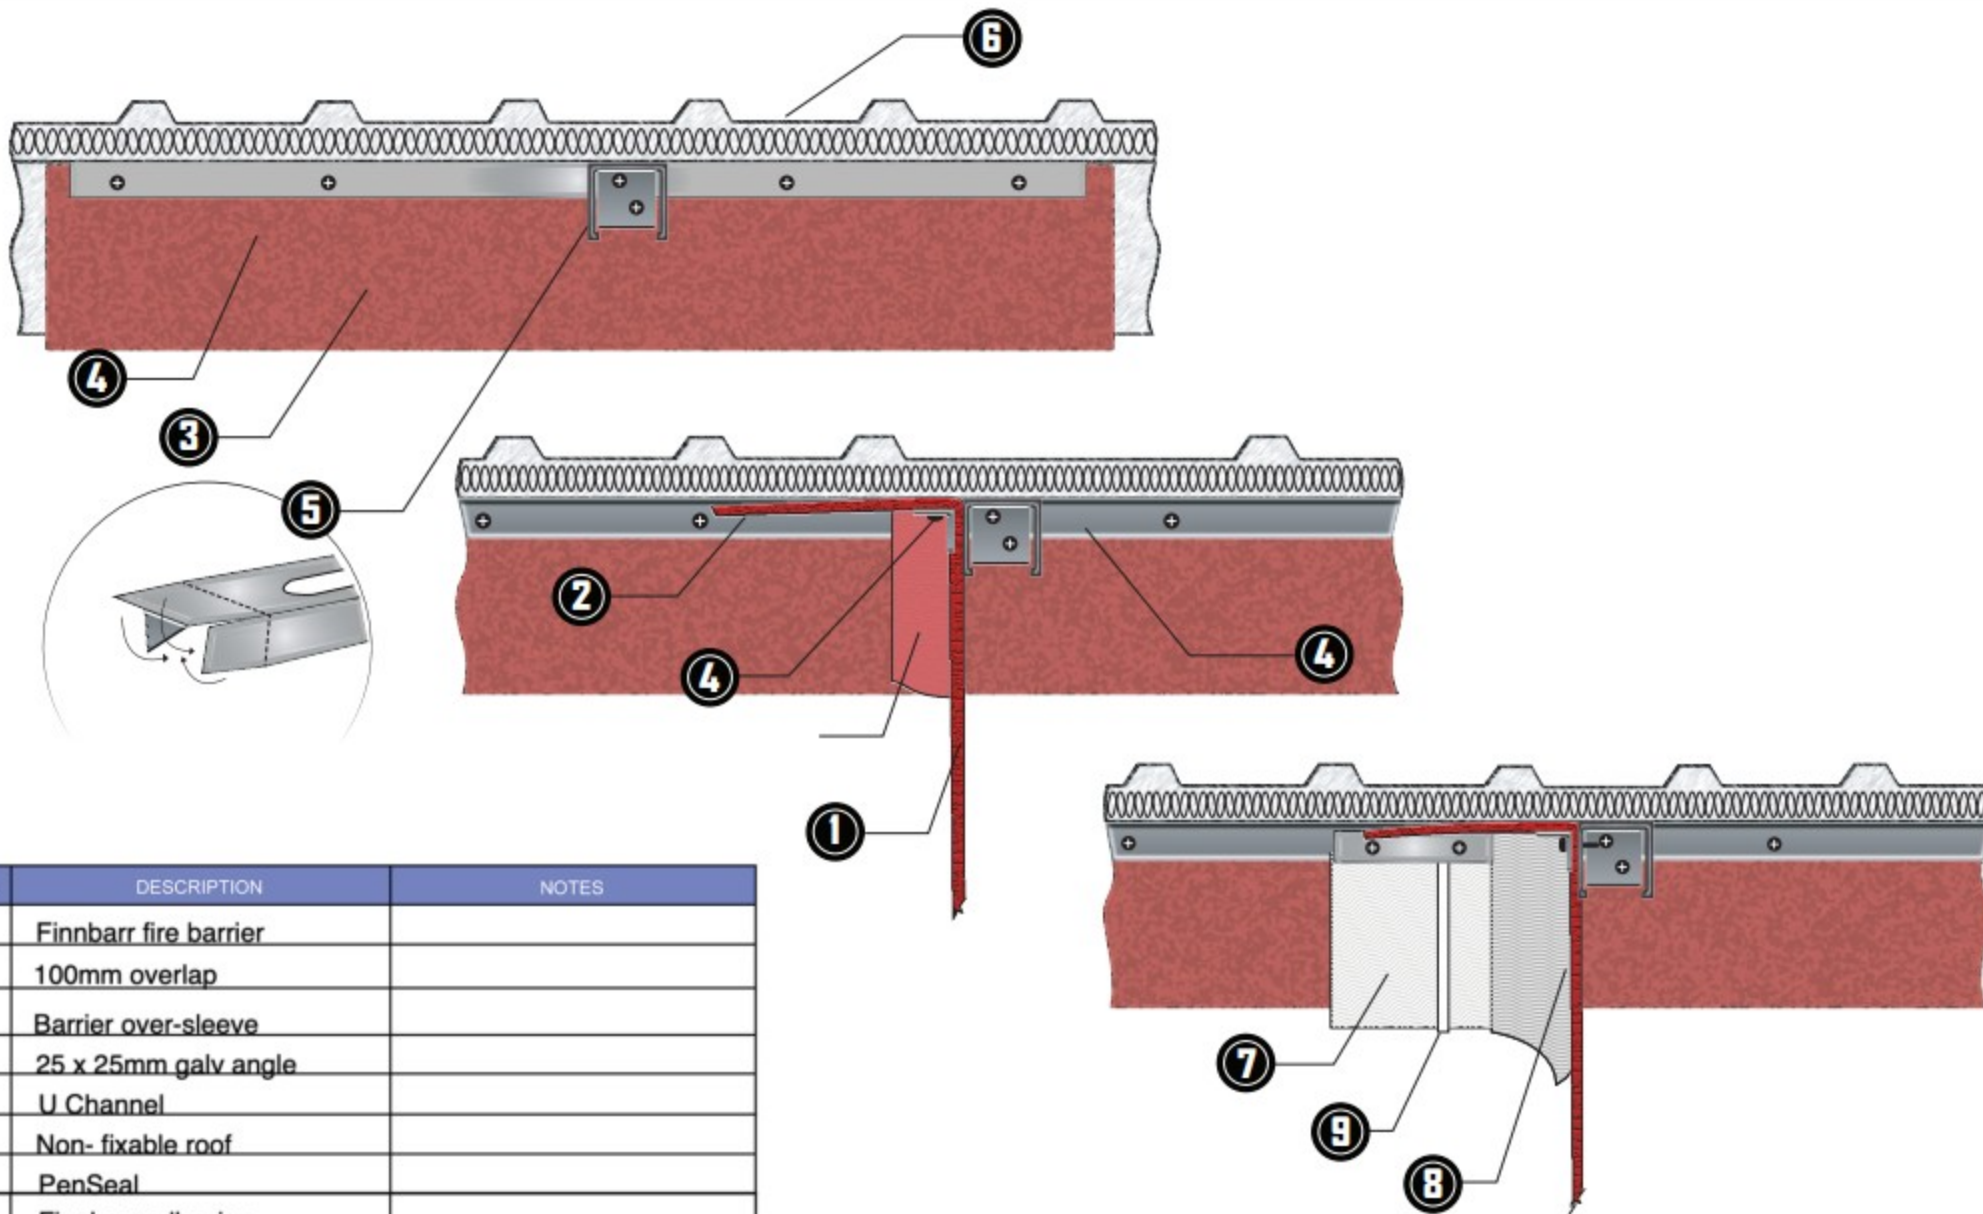

#	DESCRIPTION	NOTES
1	Finnbarr fire barrier	
2	100mm overlap	
3	Barrier over-sleeve	
4	25 x 25mm galv angle	
5	U Channel	
6	Non- fixable roof	
7	PenSeal	
8	Finnbarr adhesive	
9	SS cable tie or fixed galv angle	